


LOCATION MAP

Scale 1" = 30'

HENRY C. & ALVA L. FREY  
47.00 ACRES

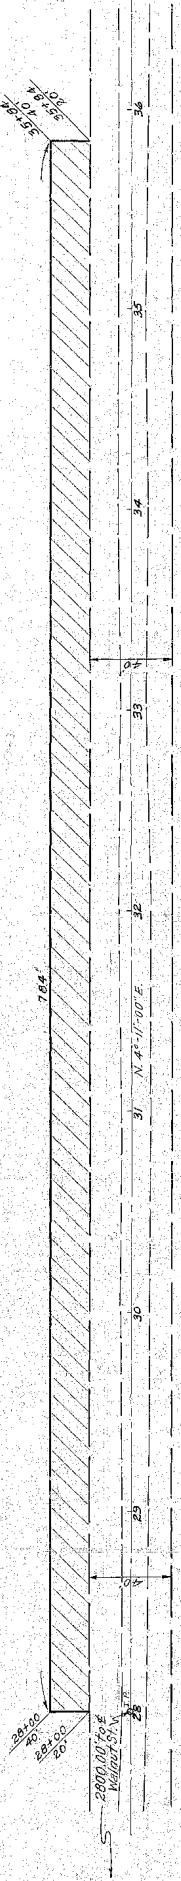

APPROPRIATION TABLE

AUDITORS PARCEL NO.	ENGINEERS PARCEL NO.	NAME	ACRES OWNED	ACRES TO BE APPROP.	FRONTAGE FEET	RODS
33	1	HENRY C. & ALVA L. FREY	47.00	0.360	78.4	4.9

- LEGEND**
- = Portion to be appropriated
  - = Engineers Parcel Number
  - = Denotes Iron Pin

**ESTABLISHING, ALTERING AND WIDENING  
SCHOTT ROAD SEC. "A" PART**  
COUNTY ROADS 112  
BLENDON AND PLAIN TOWNSHIPS  
FRANKLIN COUNTY, OHIO



Approved Date 9/20/63 *[Signature]* FRANKLIN COUNTY DEPUTY ENGINEER  
Approved Date 7/20/63 *[Signature]* FRANKLIN COUNTY ENGINEER  
Approved Date 7/24/63 *[Signature]* FRANKLIN COUNTY COMMISSIONERS

01 02 03 04 05 06 07 08 09 10 11 12 13 14 15 16 17 18 19 20 21 22 23 24 25 26 27 28 29 30 31 32 33 34 35 36