




Brookside Elementary

- 1 5' Walk
- 2 ADA Curb Ramp, Type C (COC Std Dwg 2319)
- 3 High Visibility Crosswalk and Stop Bar
- 4 Standard Crosswalk and Stop Bar
- 5 Remove Crosswalk

Brookside Elementary
FRA-SRTS S. Western & Worthington
PID 117476
May 2023



- Existing Right of Way
- Construction Limits
- Property Lines

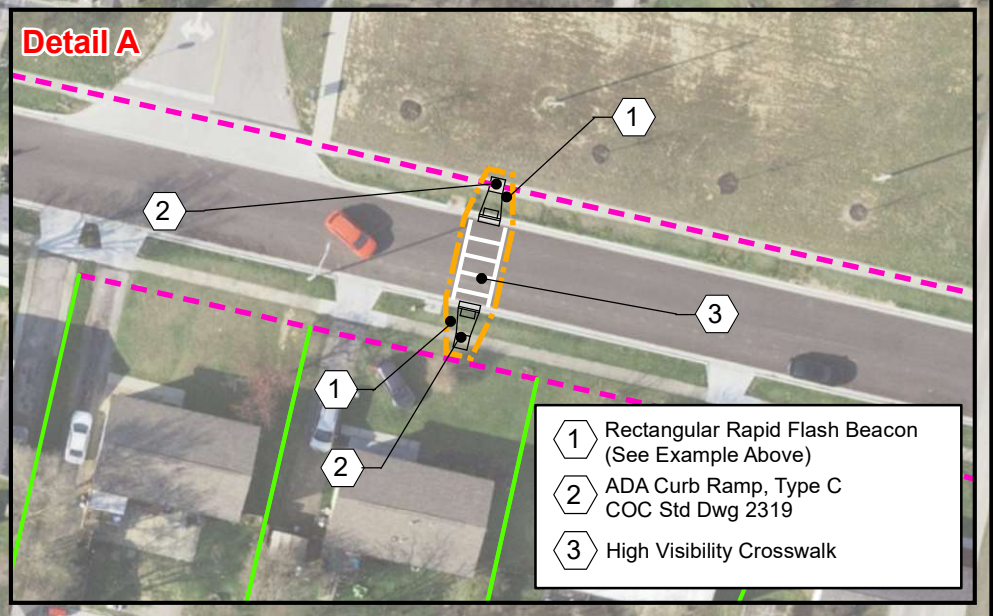


Stiles Elementary

FRA-SRTS S. Western & Worthington
PID 117476

May 2023

- Existing Right of Way
- Construction Limits
- Property Lines


- 1 Rectangular Rapid Flash Beacon (See Example Above)
- 2 ADA Curb Ramp, Type C COC Std Dwg 2319
- 3 High Visibility Crosswalk

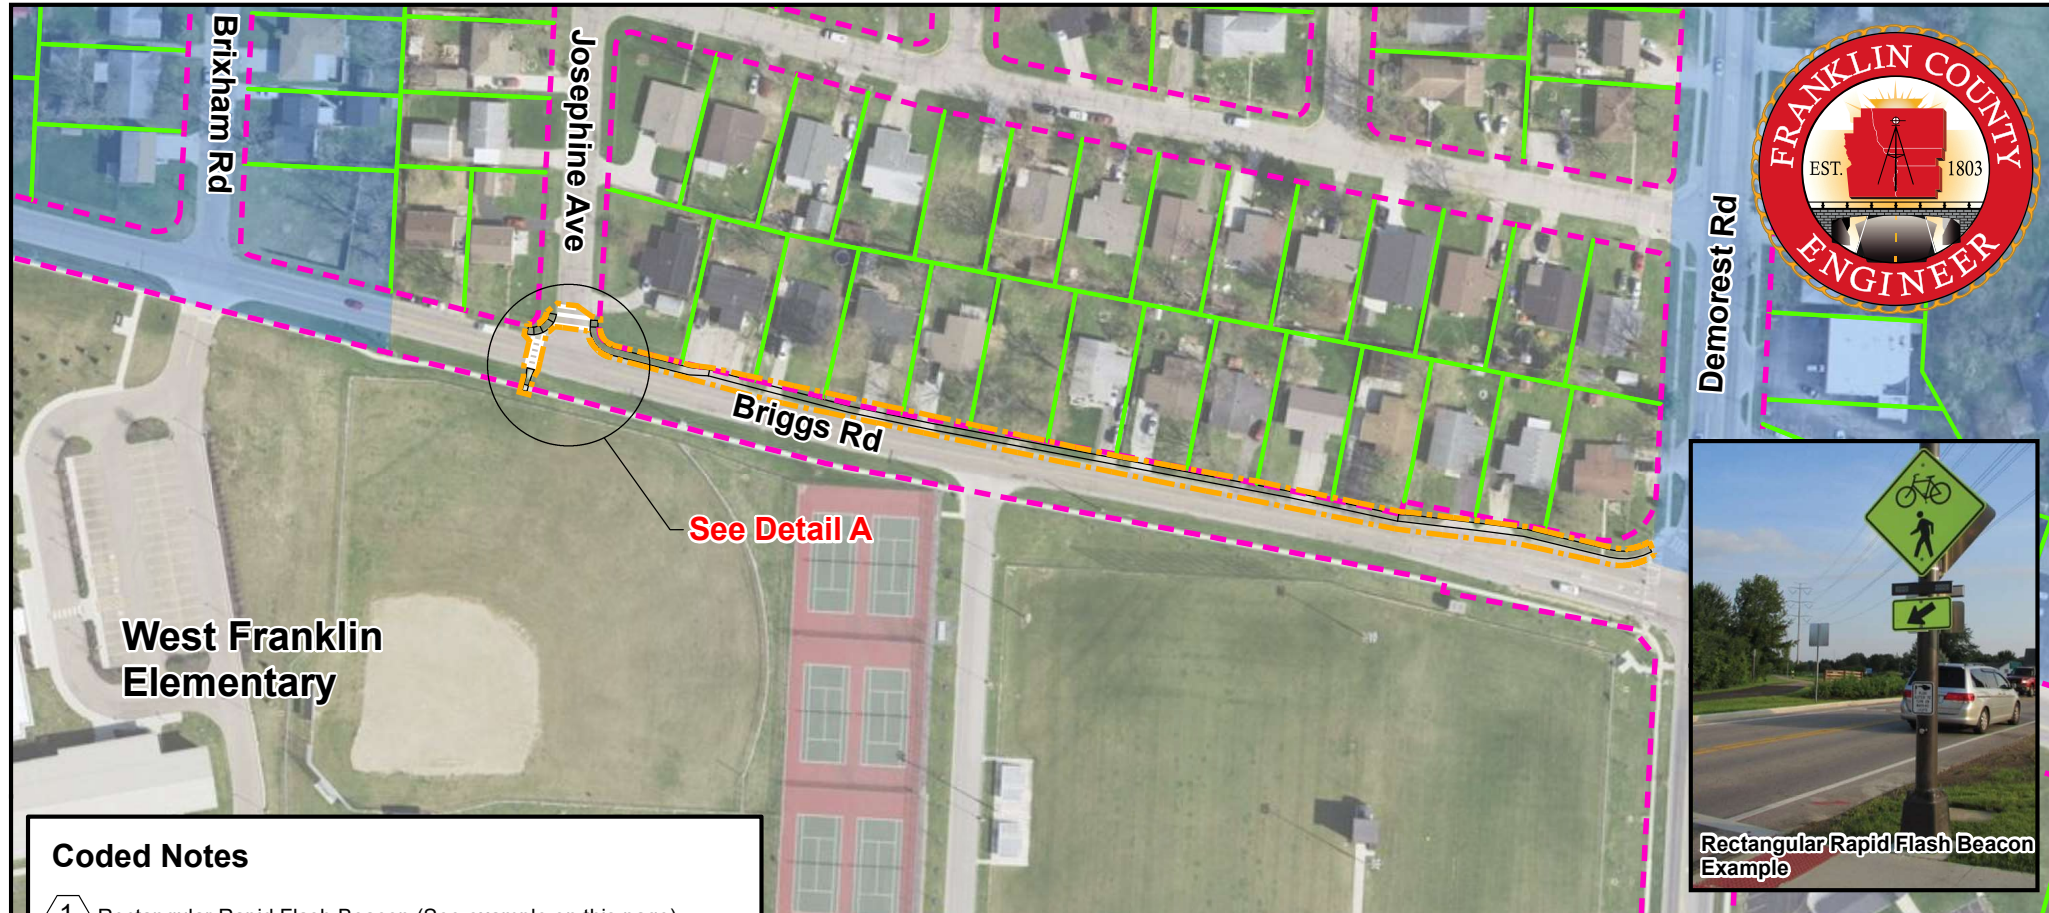

Coded Notes

- 1 Rectangular Rapid Flash Beacon (See example on this page)
- 2 6' Concrete Walk, Where Adjacent to Curb
- 3 5' Concrete Walk
- 4 High Visibility Crosswalk
- 5 ADA Curb Ramp, Type C (COC Std Dwg 2319)
- 6 ADA Curb Ramp, Type P-6 (COC Std Dwg 2319)

Detail A

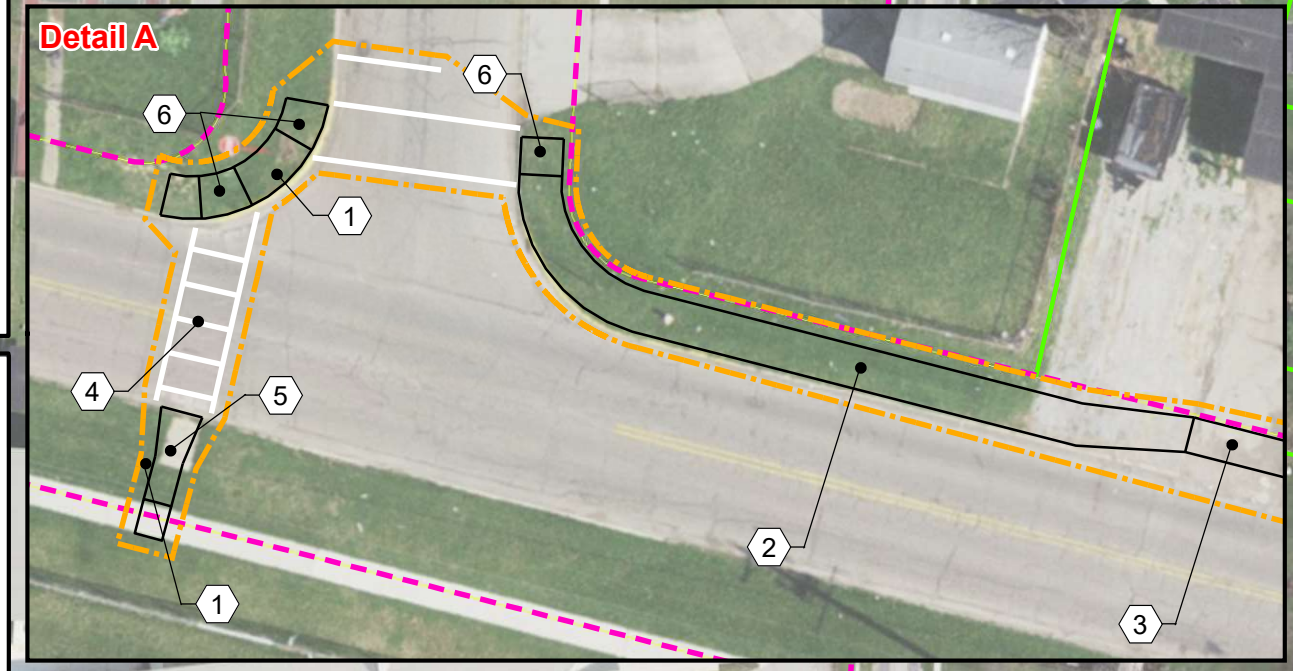

West Franklin Elementary

FRA-SRTS S. Western & Worthington
PID 117476




May 2023

- Existing Right of Way
- Construction Limits
- Property Lines



City of Columbus

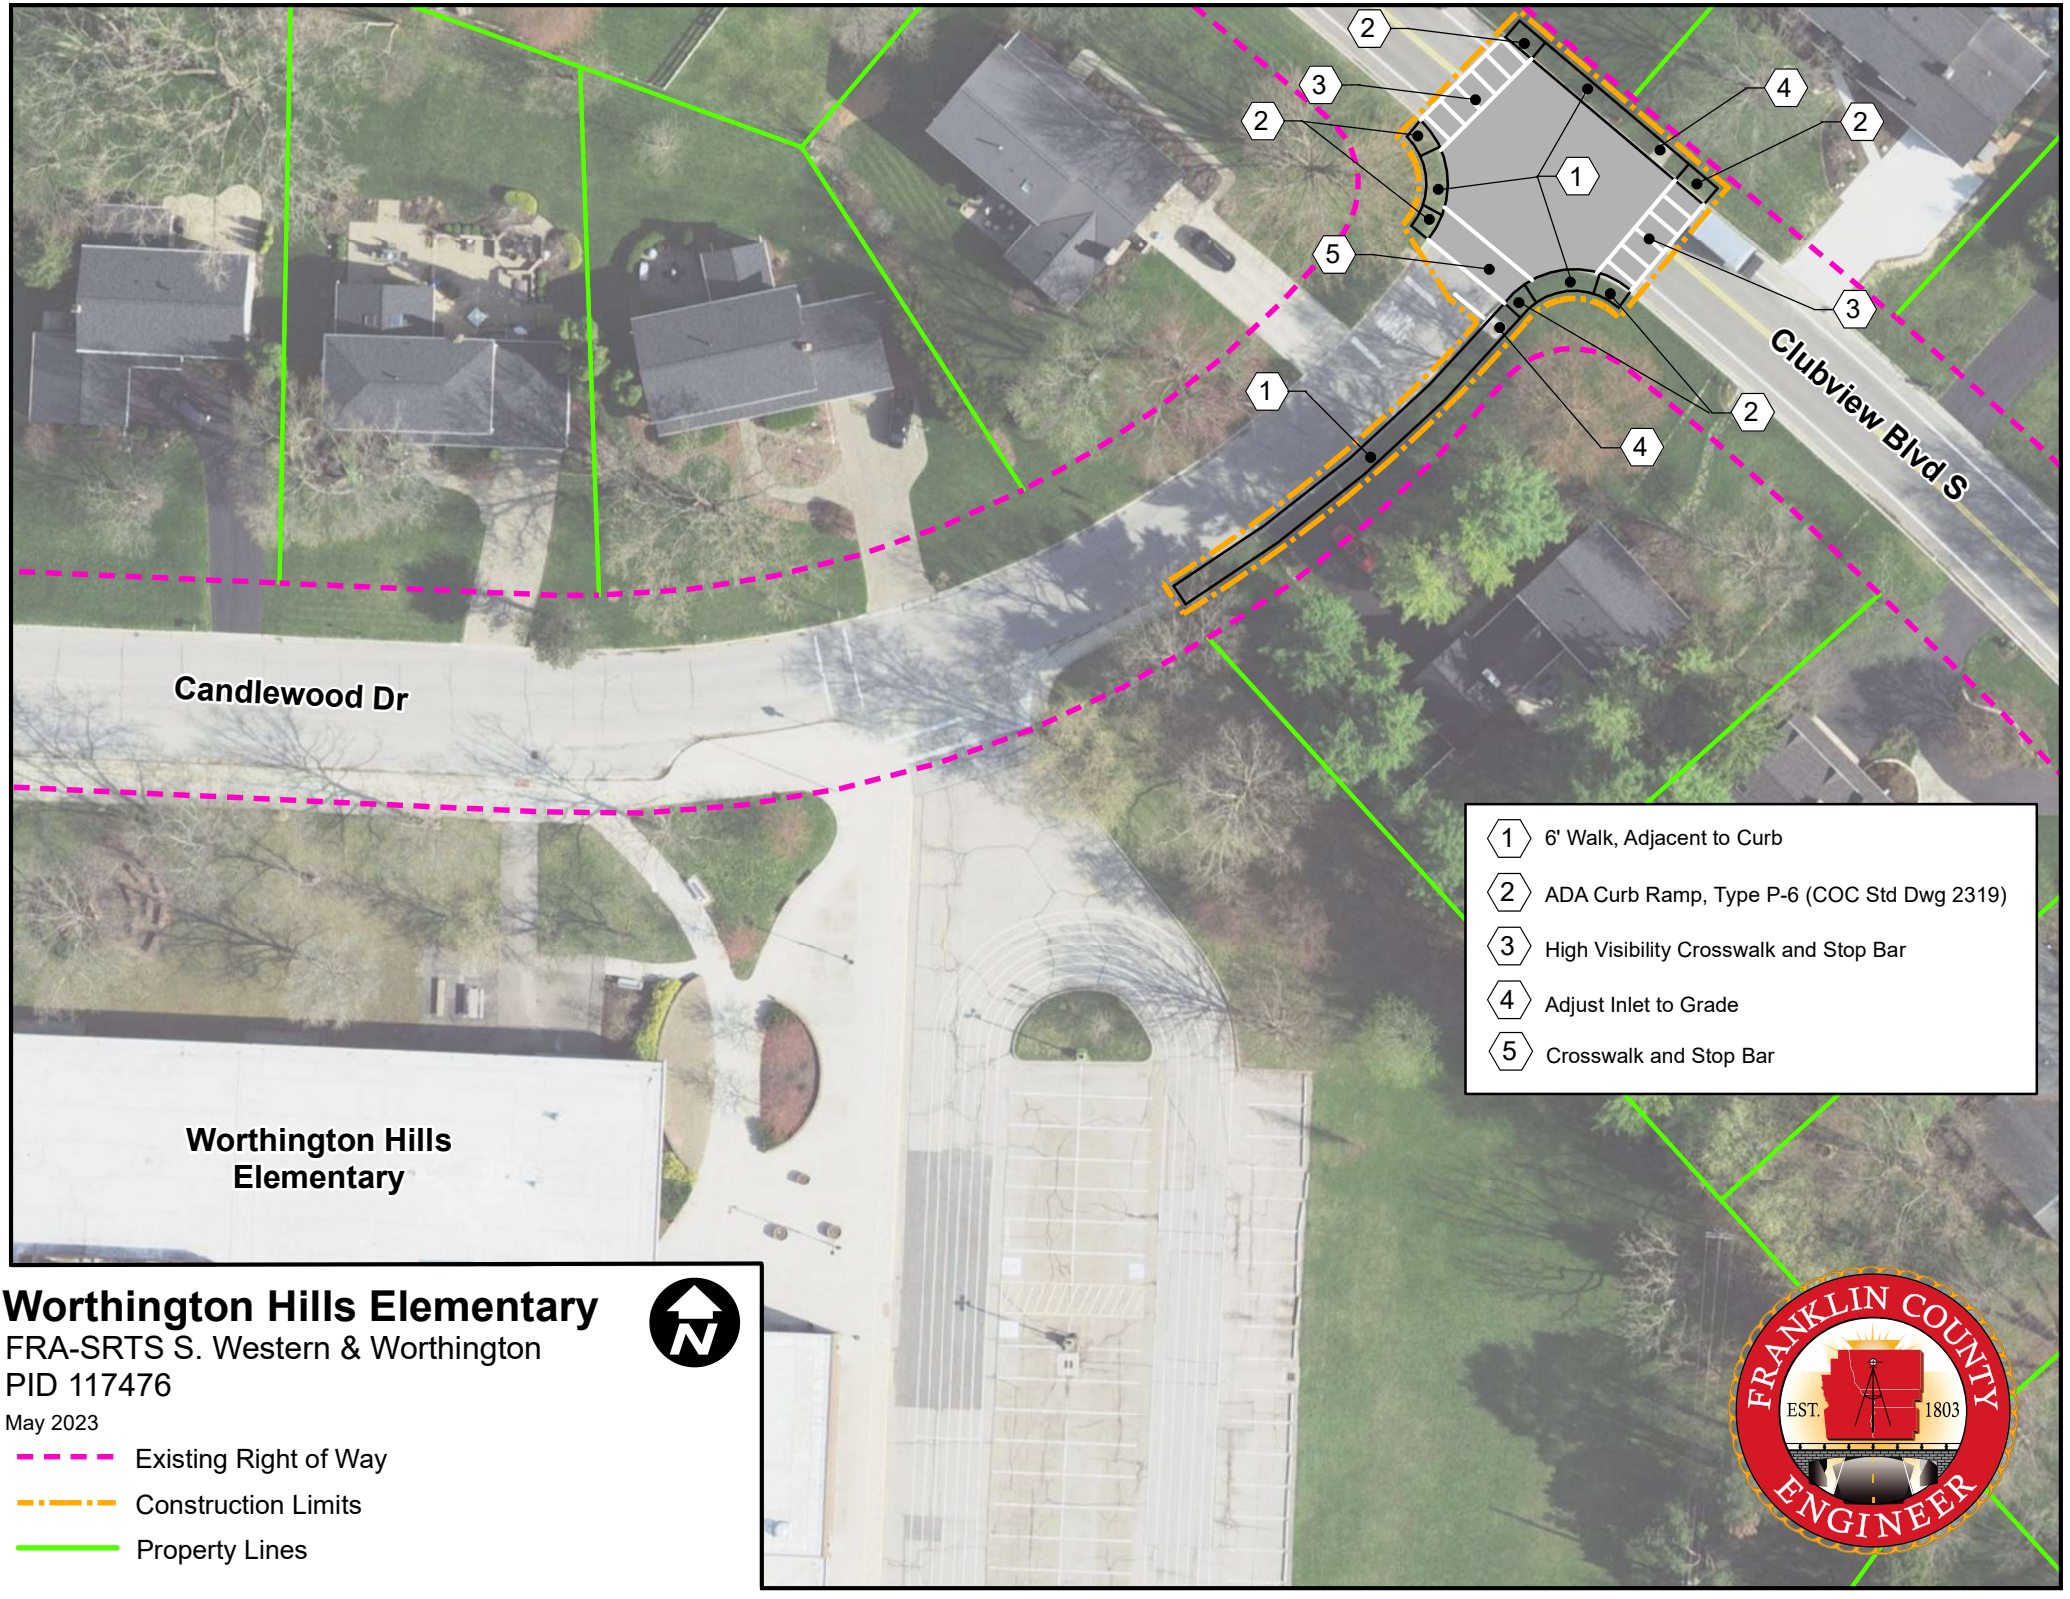

Candlewood Dr

Clubview Blvd S

Worthington Hills Elementary

- 1 6' Walk, Adjacent to Curb
- 2 ADA Curb Ramp, Type P-6 (COC Std Dwg 2319)
- 3 High Visibility Crosswalk and Stop Bar
- 4 Adjust Inlet to Grade
- 5 Crosswalk and Stop Bar

Worthington Hills Elementary

FRA-SRTS S. Western & Worthington
PID 117476

May 2023

- Existing Right of Way
- Construction Limits
- Property Lines

